



NOTES:

C.J. CONTROL JOINT

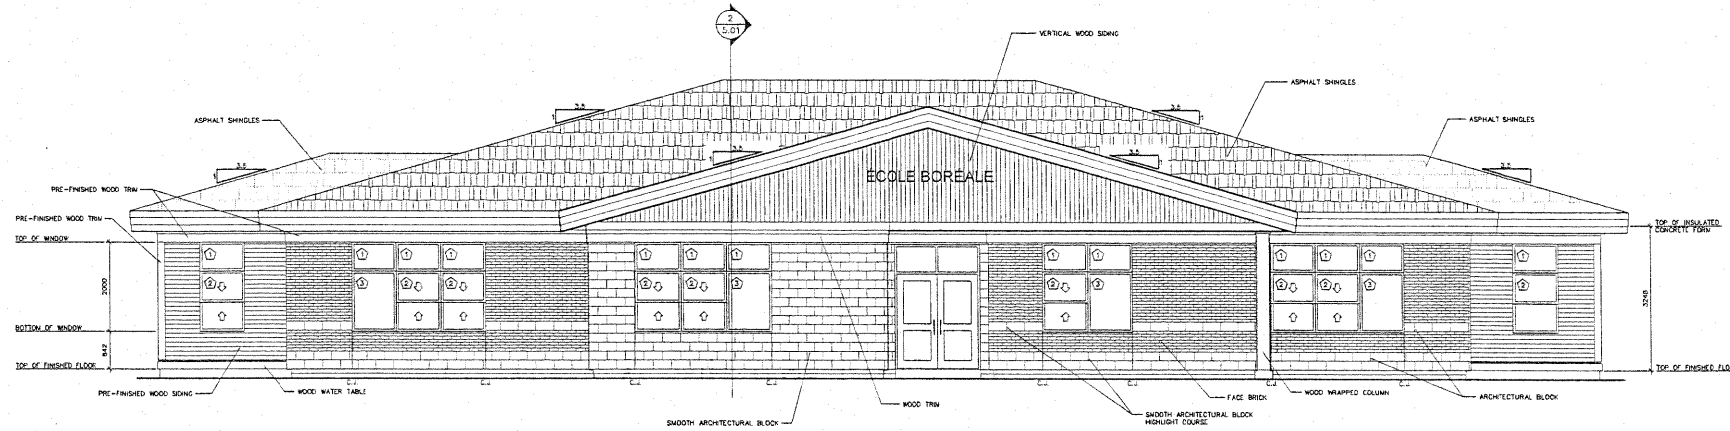

1 SOUTH ELEVATION— MAIN ENTRANCE
4.01 SCALE: 1:50

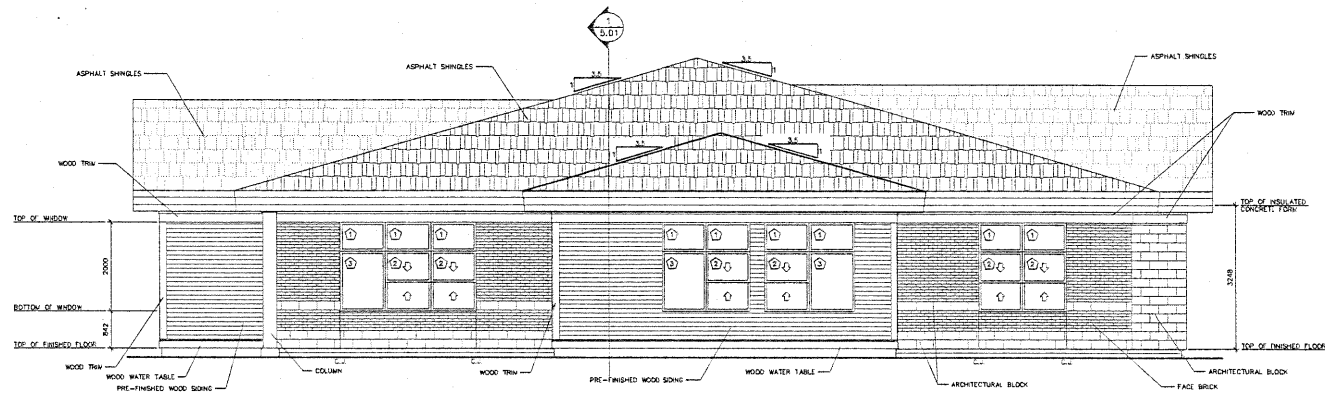

2 WEST ELEVATION
4.01 SCALE: 1:50

NO.	DESCRIPTION	DATE	BY
A	ISSUED FOR REVIEW	D4/08	CK

REVISIONS

- A - PLAN SET ON ELEVATOR SETA NO.
- B - NO. OF DRAWING WHERE ABOVE IS DRAWN

Stamp

PRIME CONSULTANT



ARCHITECTS



MECHANICAL & ELECTRICAL

LANDSCAPING

PROJECT

FRANCOPHONE SCHOOL
HAPPY VALLEY—GOOSE BAY

DRAWING

SOUTH & WEST
ELEVATIONS

DRAWN BY	CHECKED BY	APPROVED BY
K. LANG	J. CAIR	
PROJECT NO. 07-1029	DRG. FILE NO. 1029-	DTM PROJECT NO. 80000001
DATE: JUNE 24, 2008	SCALE: 1:50	DRAWING NO. REV. ALD1 1